


design proposal  
 Site Plan



design proposal  
Bird's eye Rendering

Pre-bond planning  
**Muskogee Public Safety Center**  
12.17.2024 . MASS ARCHITECTS. BIG IDEAS. 2

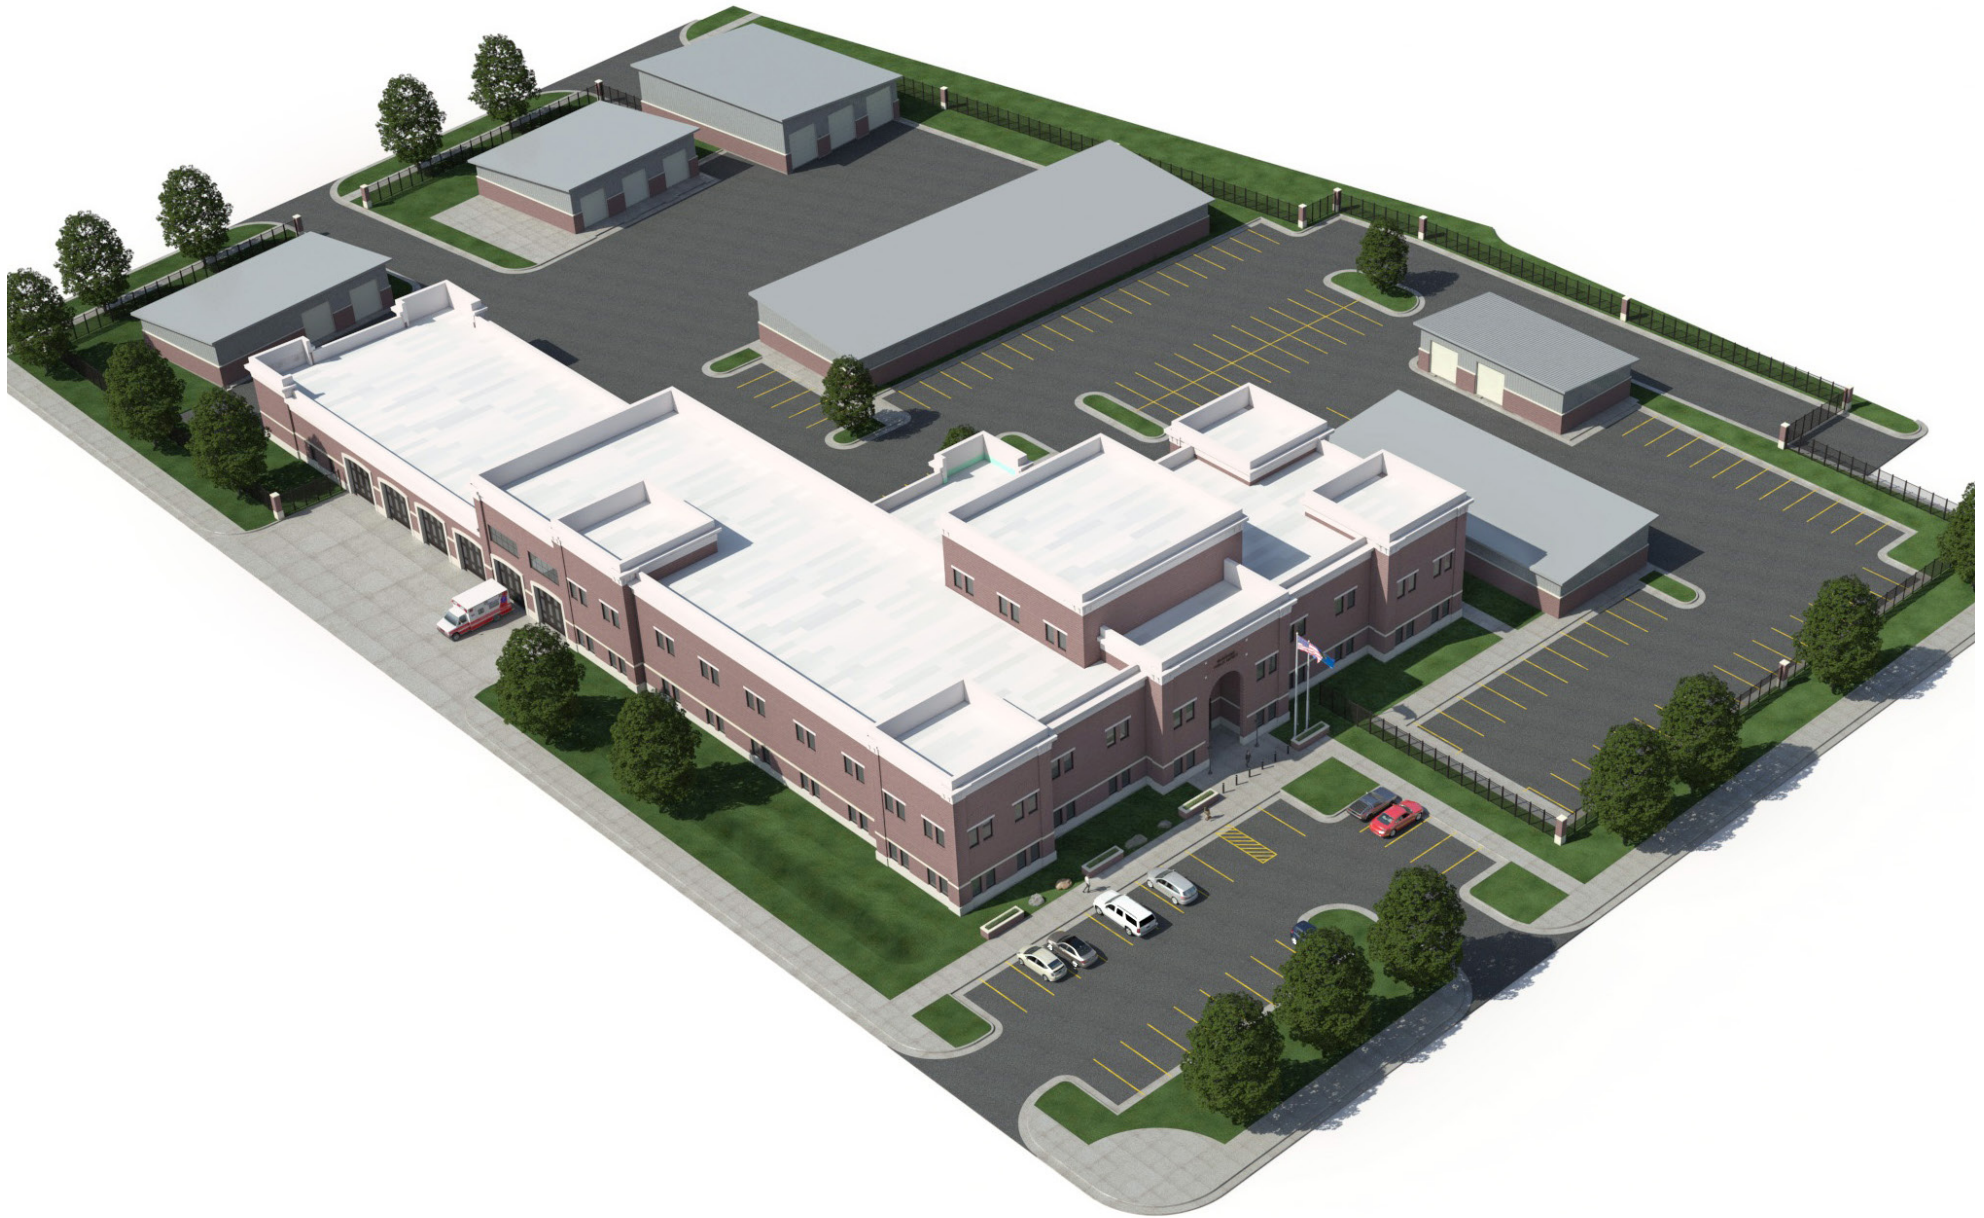



design proposal  
Bird's eye Rendering

Pre-bond planning  
**Muskogee Public Safety Center**  
12.17.2024 . MASS ARCHITECTS. BIG IDEAS. 3





Main Street

Proposed Building  
13,600sf

0 30 60 120 N

scale: 1"=60'  
design proposal  
Haskell Site Plan

Pre-bond planning  
Muskogee Public Safety Center  
12.17.2024 . MASS ARCHITECTS. BIG IDEAS. 4





design proposal  
Bird's eye Rendering

Pre-bond planning  
**Muskogee Public Safety Center**  
12.17.2024 . MASS ARCHITECTS. BIG IDEAS. 5





Acme Brick - Quorum

Acme Brick - Napa Valley